


NEIGHBOUR:
J. REID,
WHITEINCH BUNGALOW,
KINLOSS
IV36 3TS

NEIGHBOUR:
J. REID,
WHITEINCH BUNGALOW,
KINLOSS
IV36 3TS


NEIGHBOUR:
J. LEGGE,
4 IOWA GARDENS,
FORRES
IV36 1EY

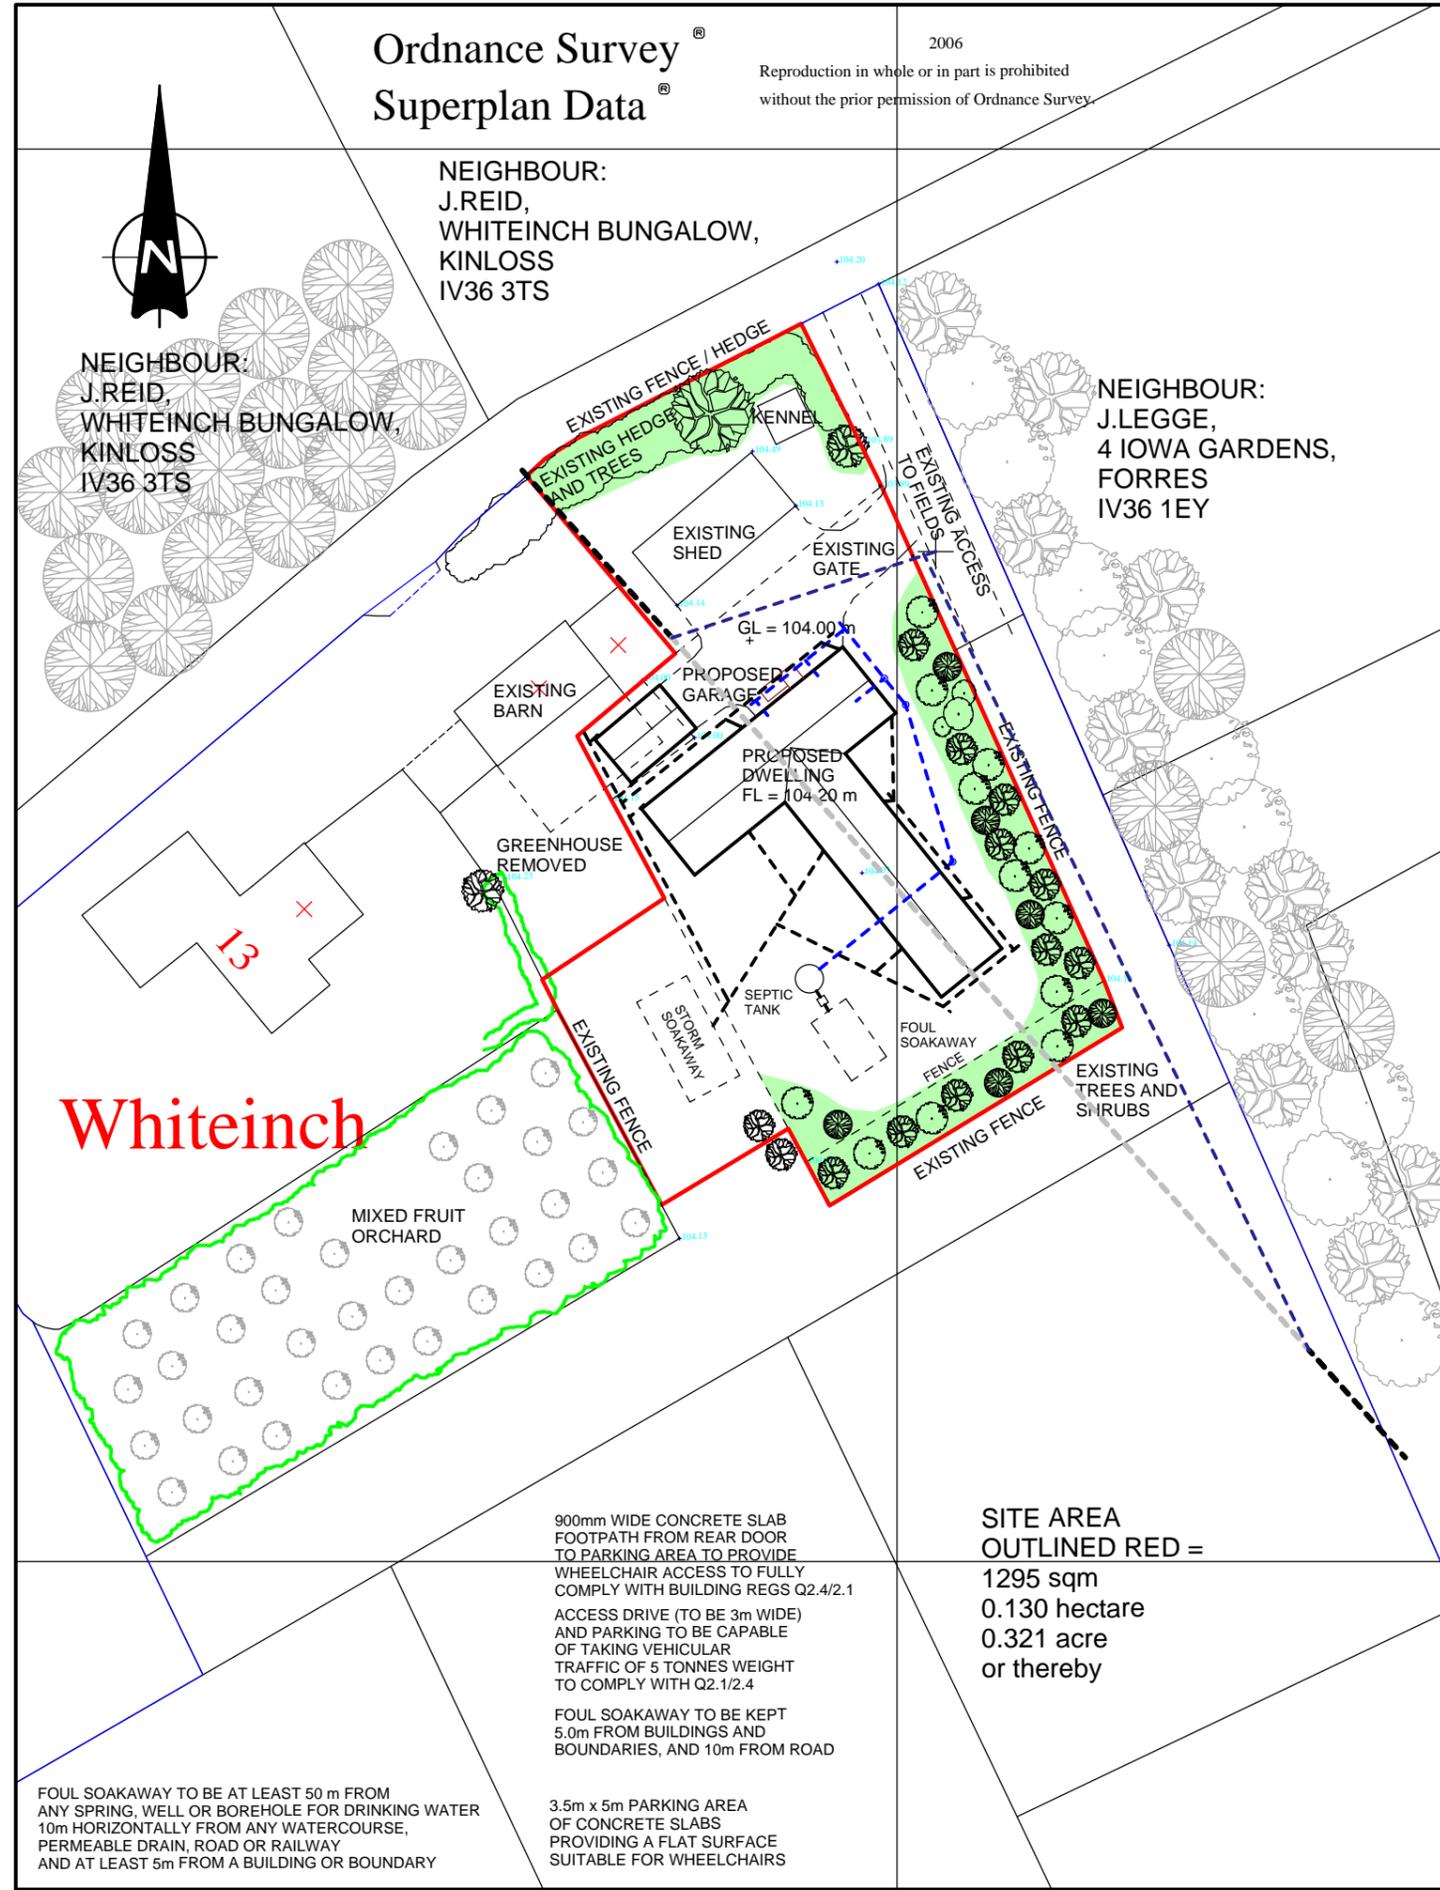

Whiteinch

SITE PLAN SCALE 1:500

SITE AREA
OUTLINED RED =
1295 sqm
0.130 hectare
0.321 acre
or thereby

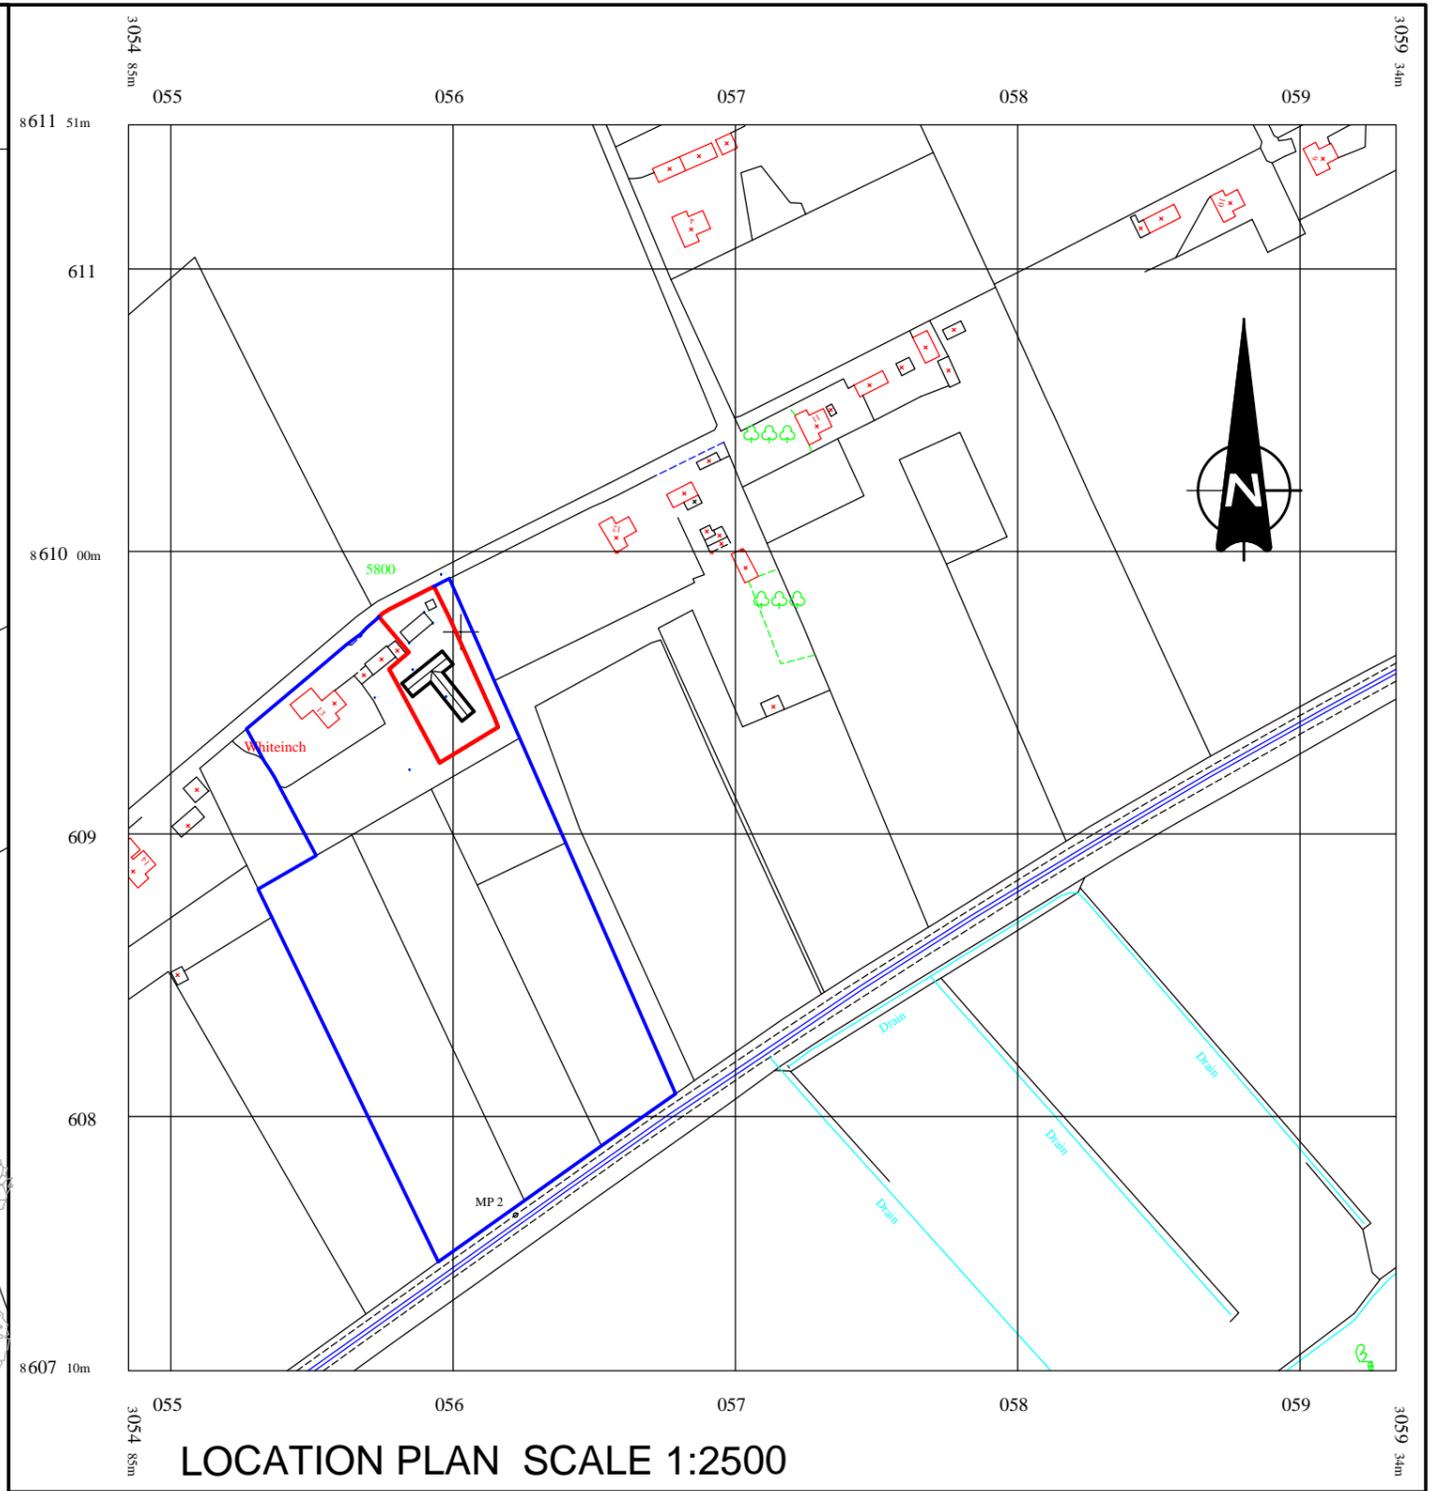

LOCATION PLAN SCALE 1:2500

**PROPOSED NEW DWELLING WITH GARAGE
TREATMENT PLANT AND SOAKAWAY
AT 13 WHITEINCH, KINLOSS, FORRES
FOR MR & MRS S SKIDMORE**

AP REF 6562 19/3/07
Altype Plans Ltd
Draughting, Design and Cartographical services.
The Barn, 11 Whiteinch,
The Smallholdings,
Kinloss, Moray.
IV36 3TS.
Tel/ Fax: (01309) 692004

